



NAME OF DRAWING

슬림벽돌 DETAIL (창호구간)

FILE NO.

SYP-R-005-01

DATE.


2017.12.

NOTE

SCALE.

A4 1 / 5

DETAIL

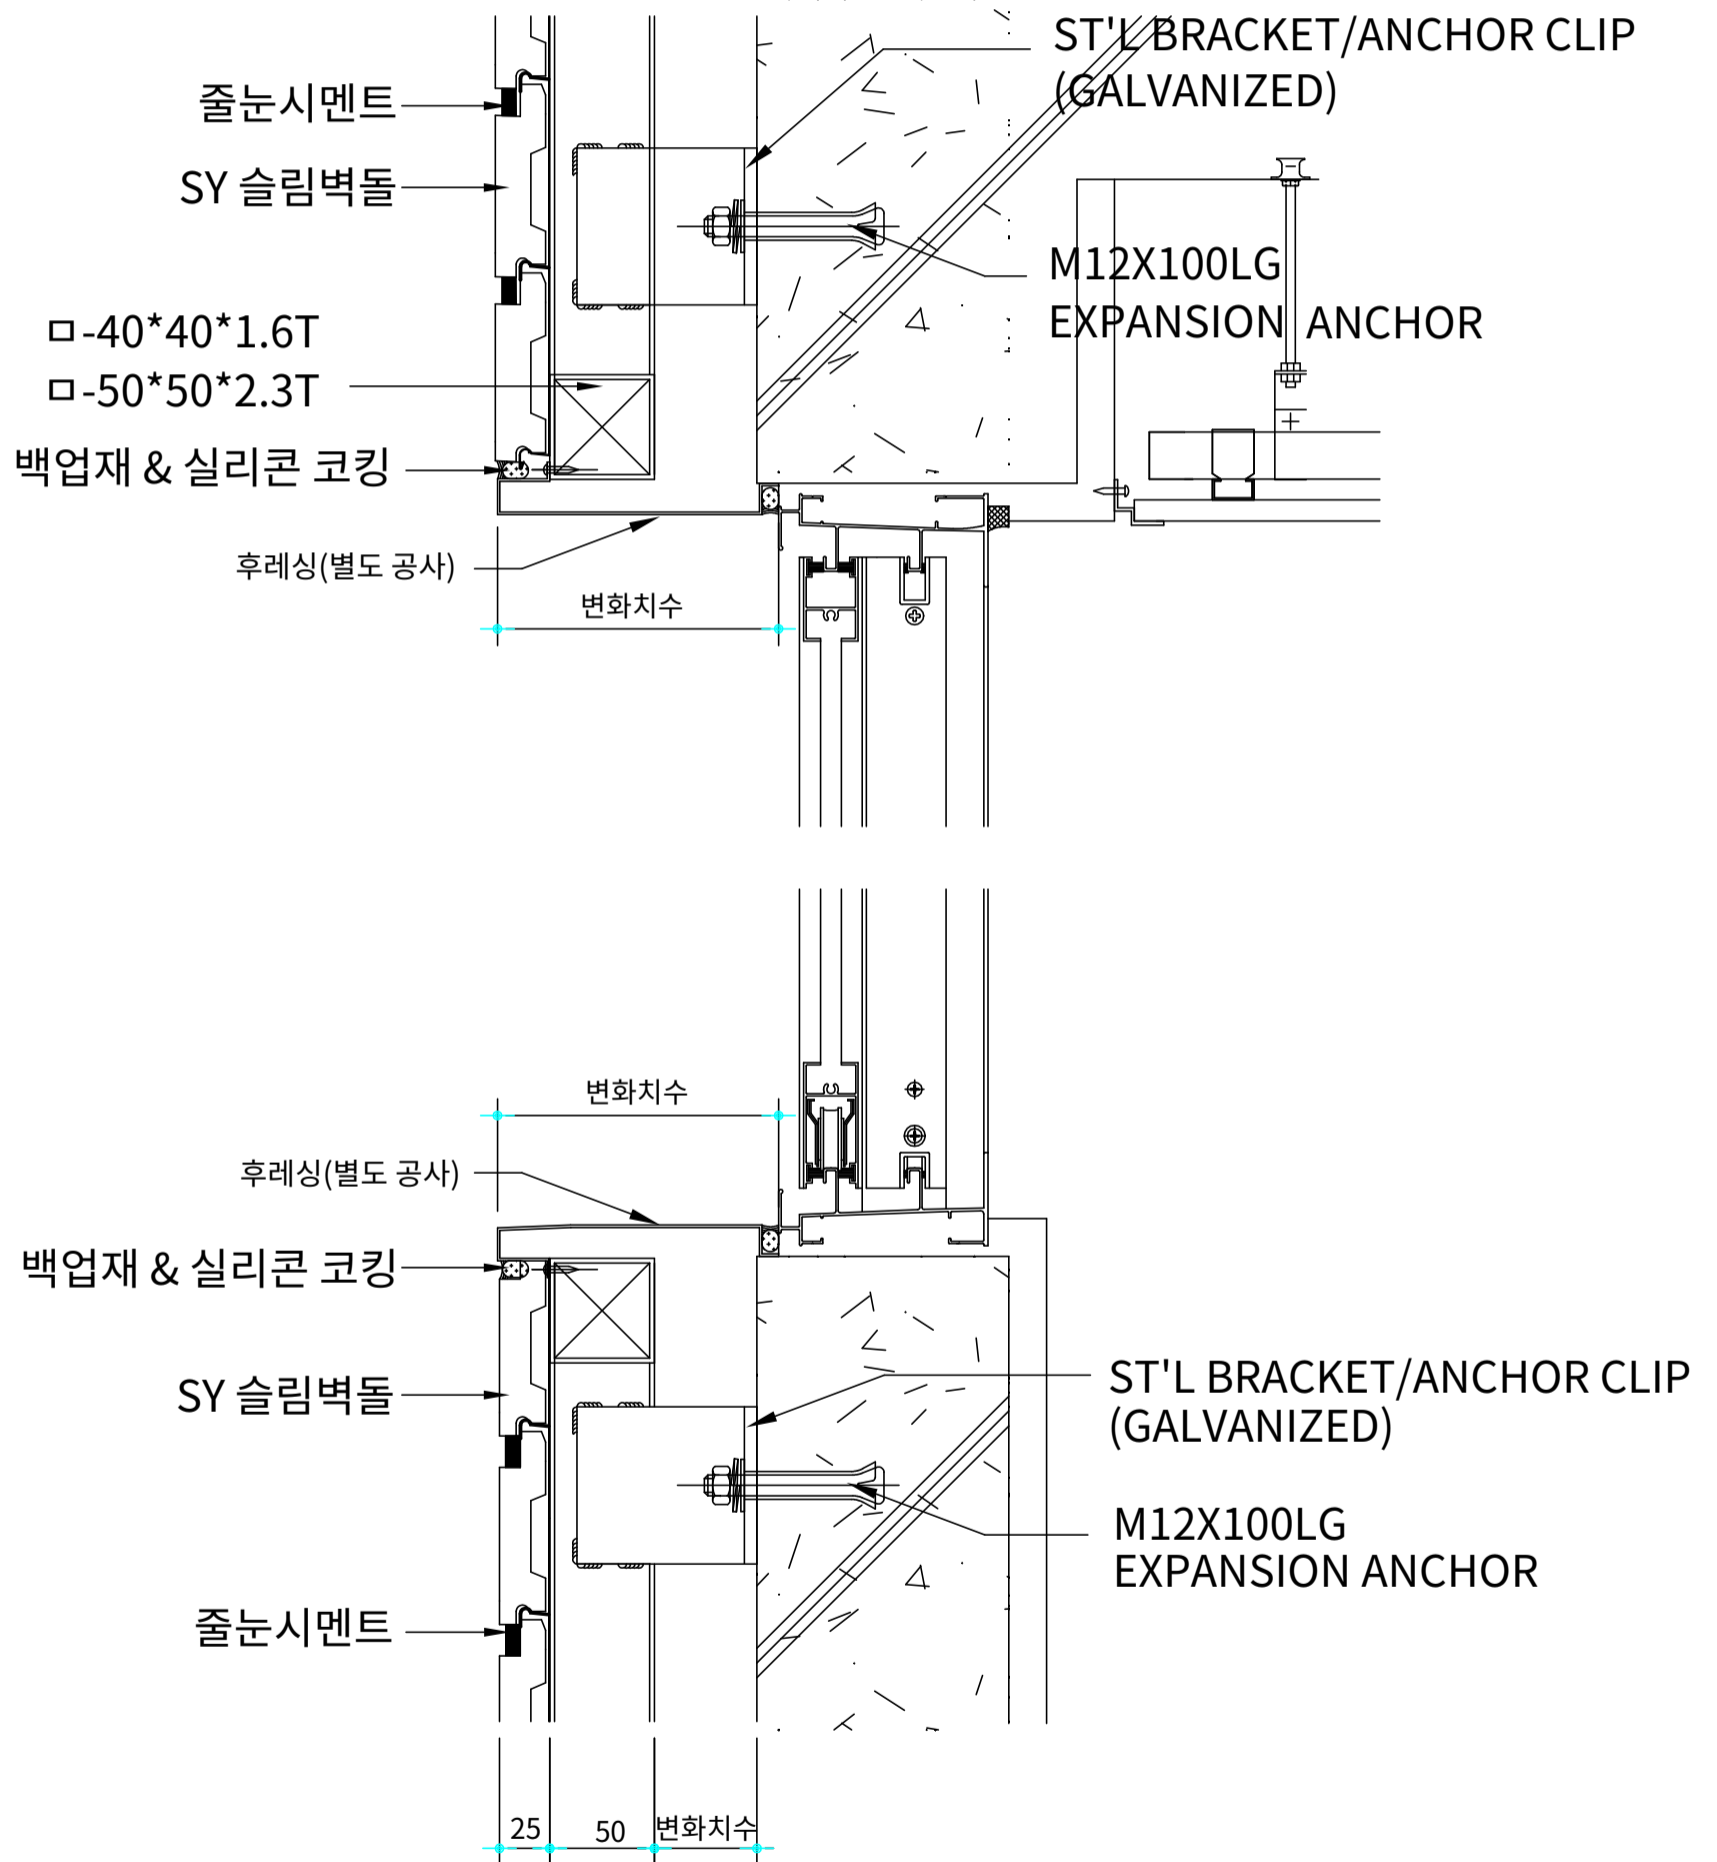



NAME OF DRAWING

슬림벽돌 DETAIL (파라펫)

FILE NO.

SYP-R-004-01

DATE.


2017.12.

NOTE

SCALE.

A4 1 / 5

DETAIL

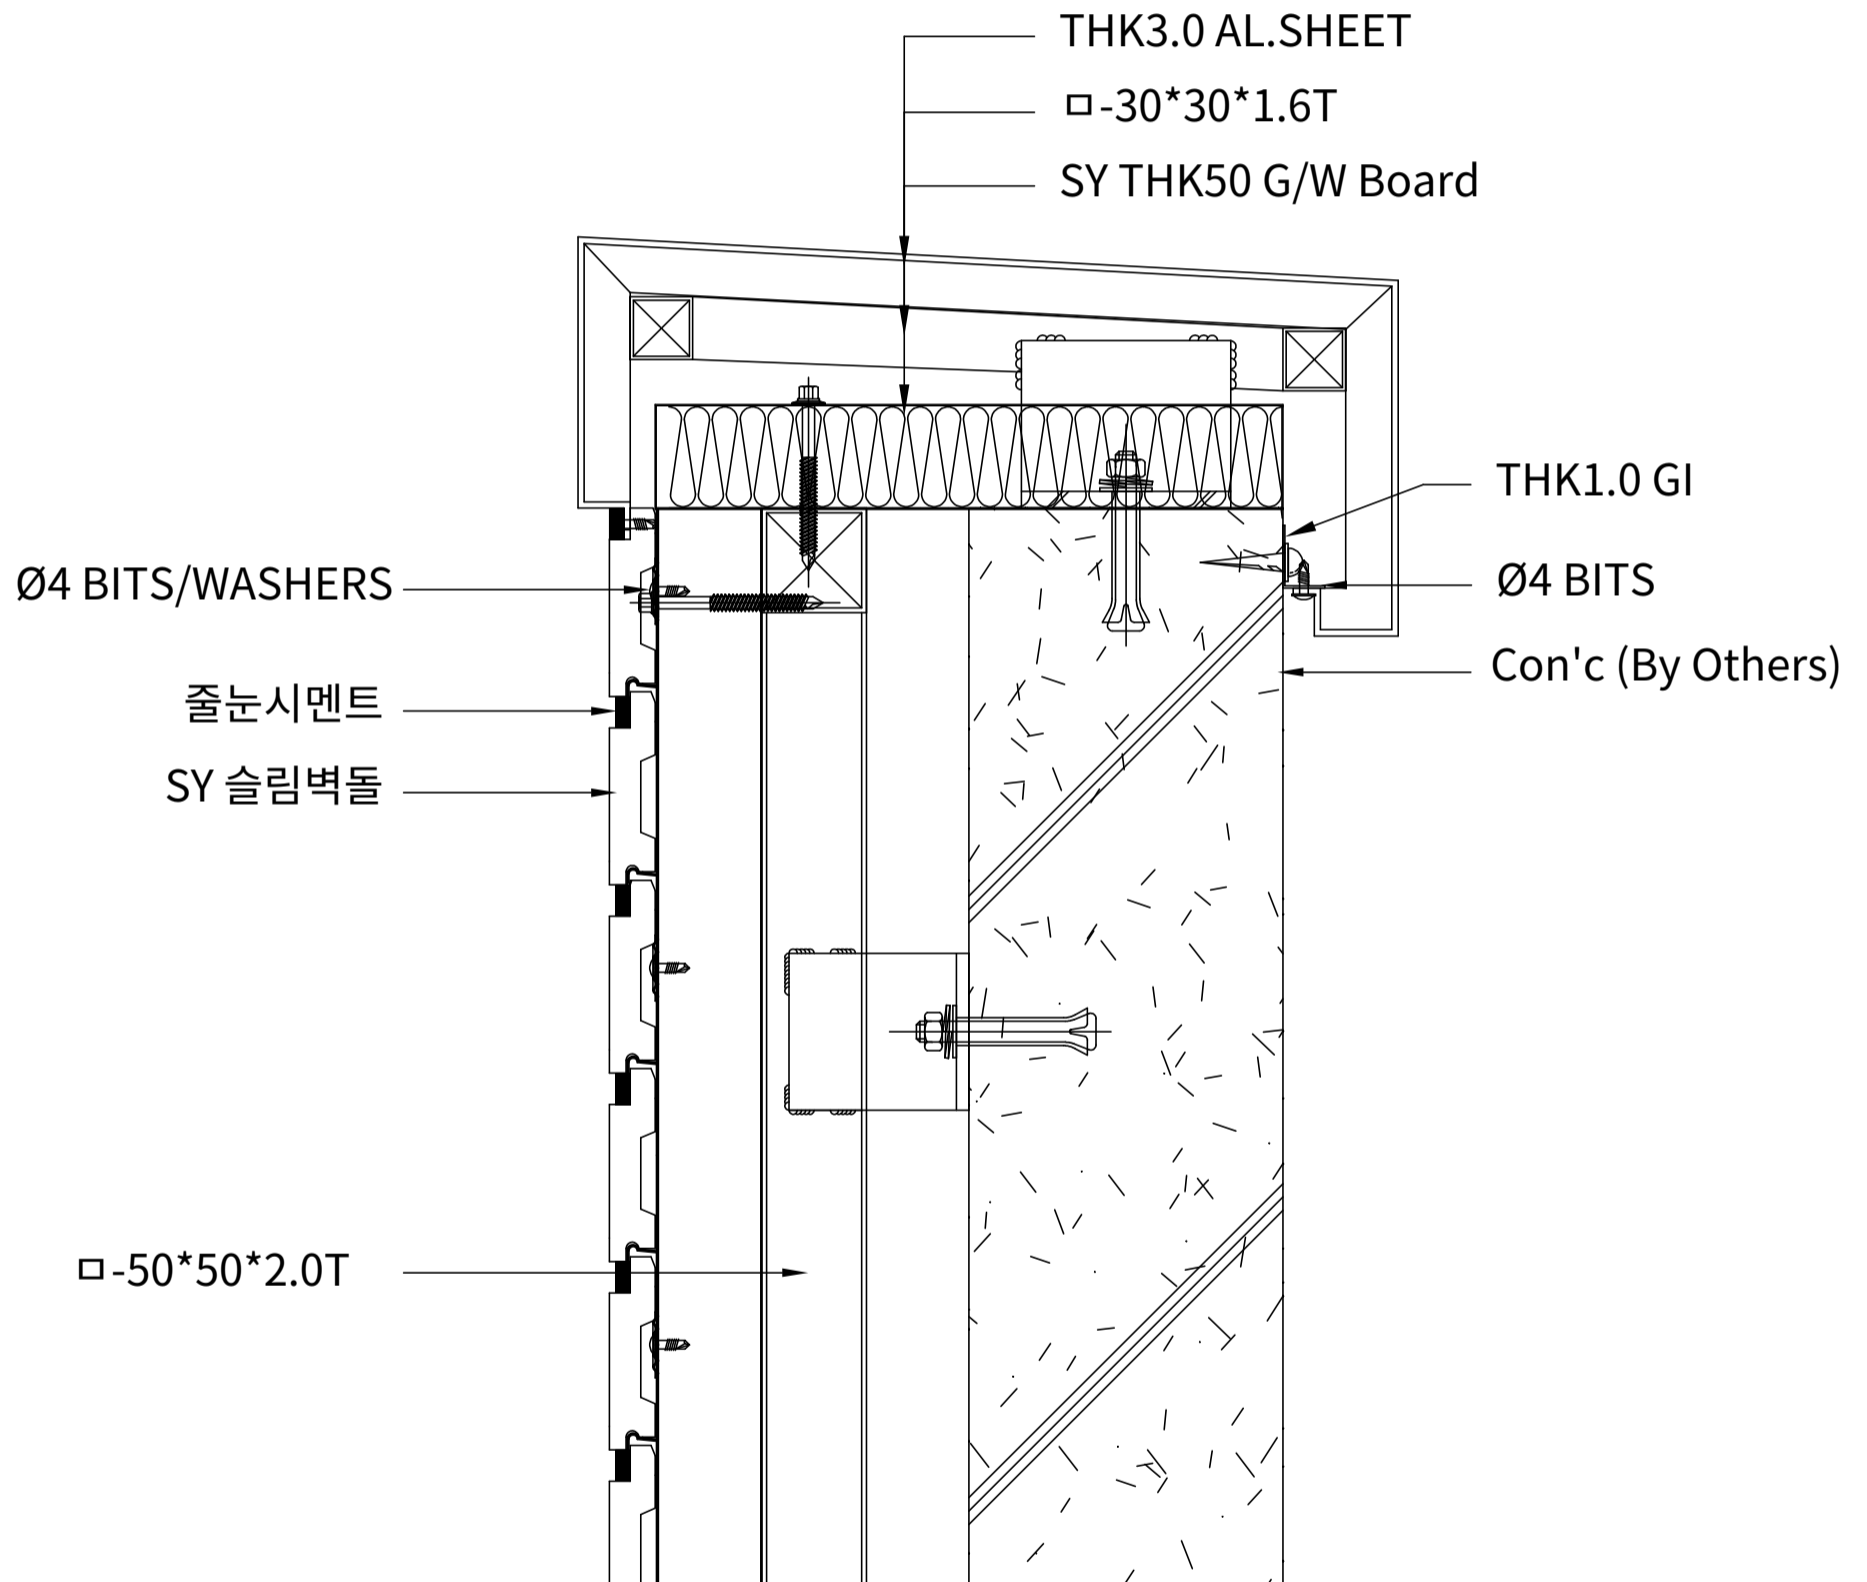



NAME OF DRAWING

슬림벽돌 DETAIL (외벽)

FILE NO.

SYP-R-003-01

DATE.


2017.12.

NOTE

SCALE.

A4 1 / 5

DETAIL

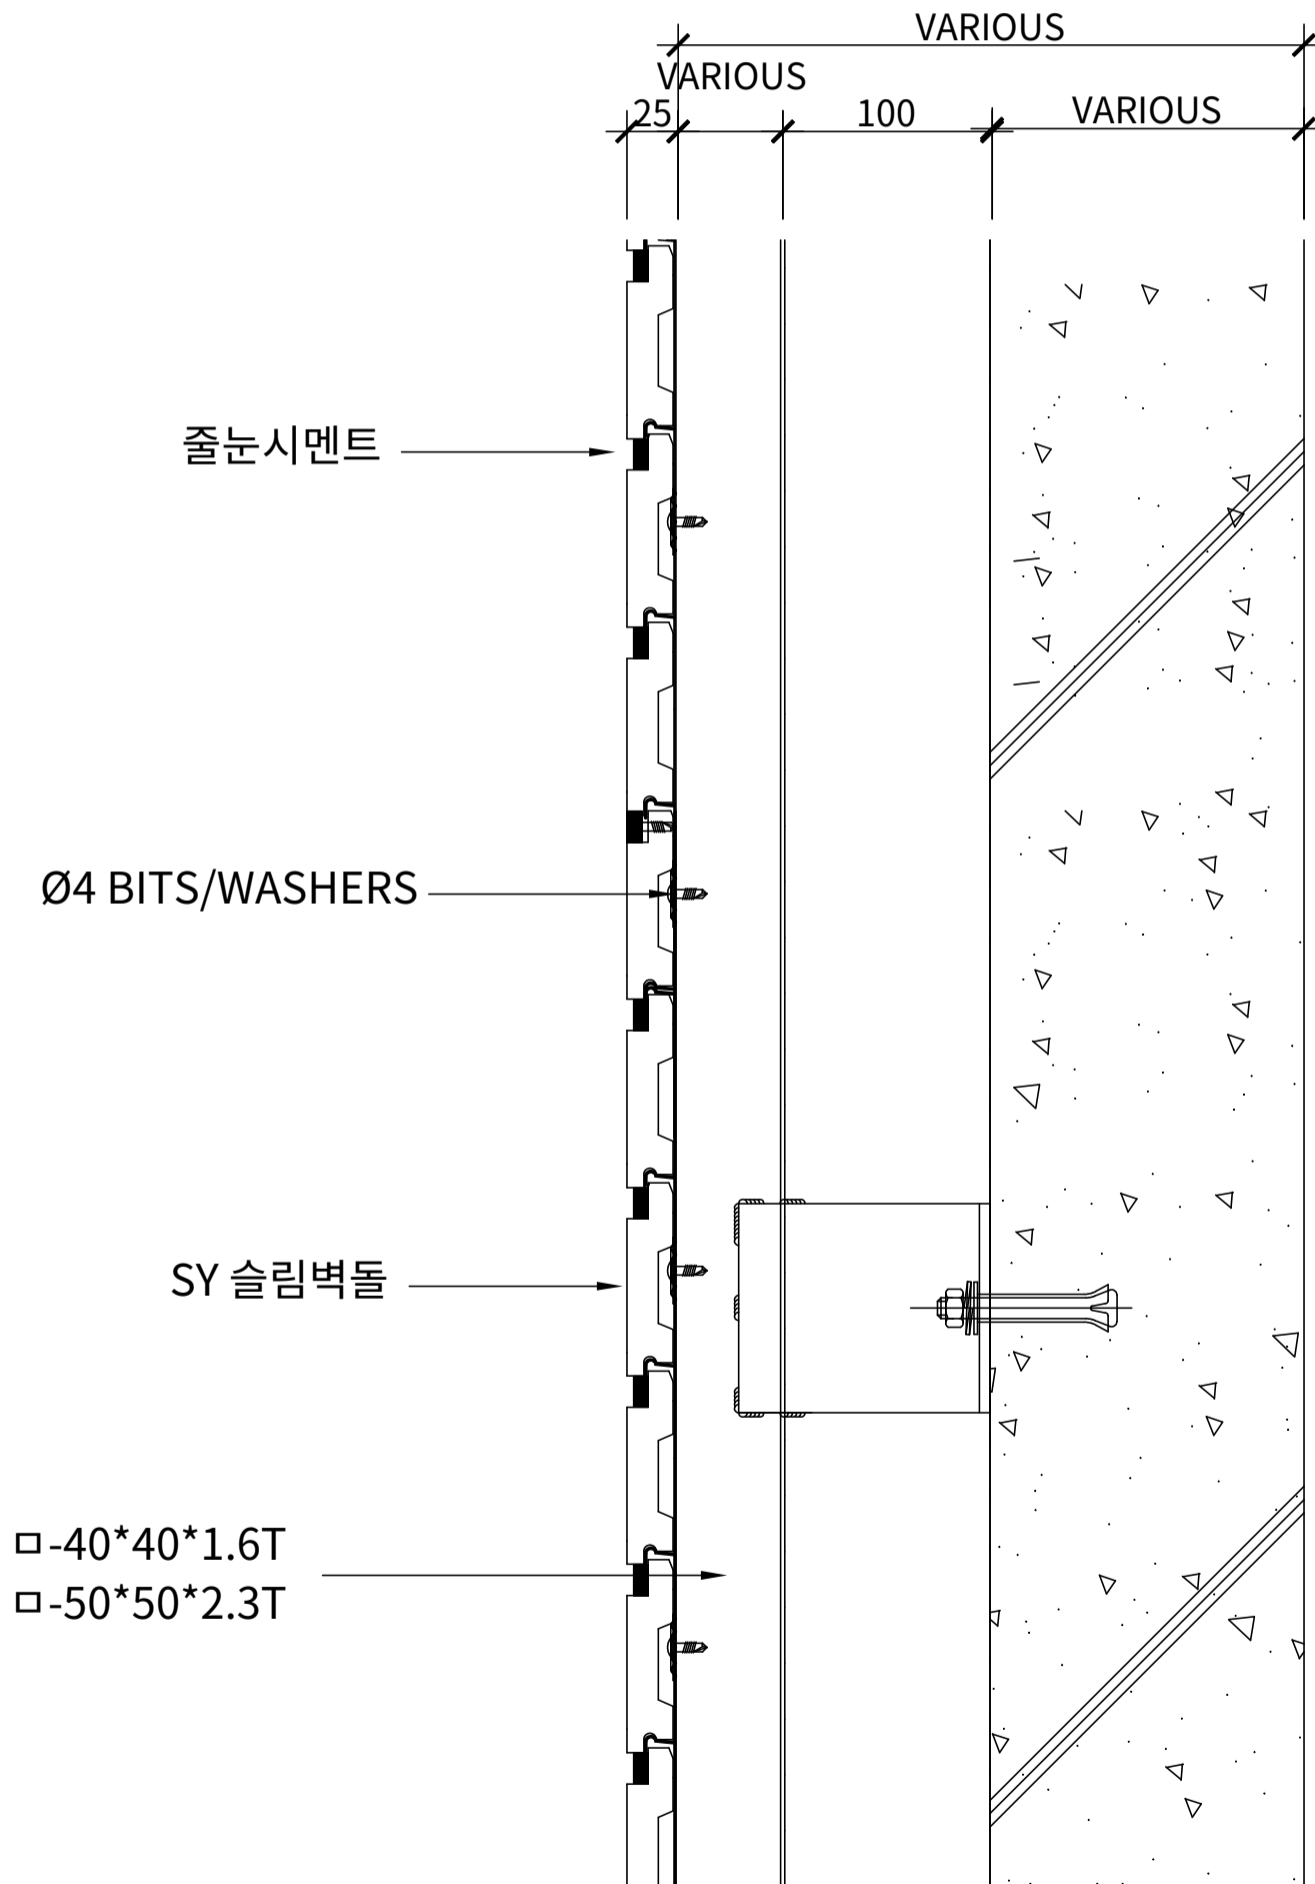



NAME OF DRAWING

슬림벽돌 DETAIL (벽하단)

FILE NO.

DATE.

NOTE

SCALE.

DETAIL

